


1ST FLOOR SKILLED UNIT 14 BEDS AND THERAPY CENTER STONEHILL FRANCISCAN SERVICES DUBUQUE, IOWA

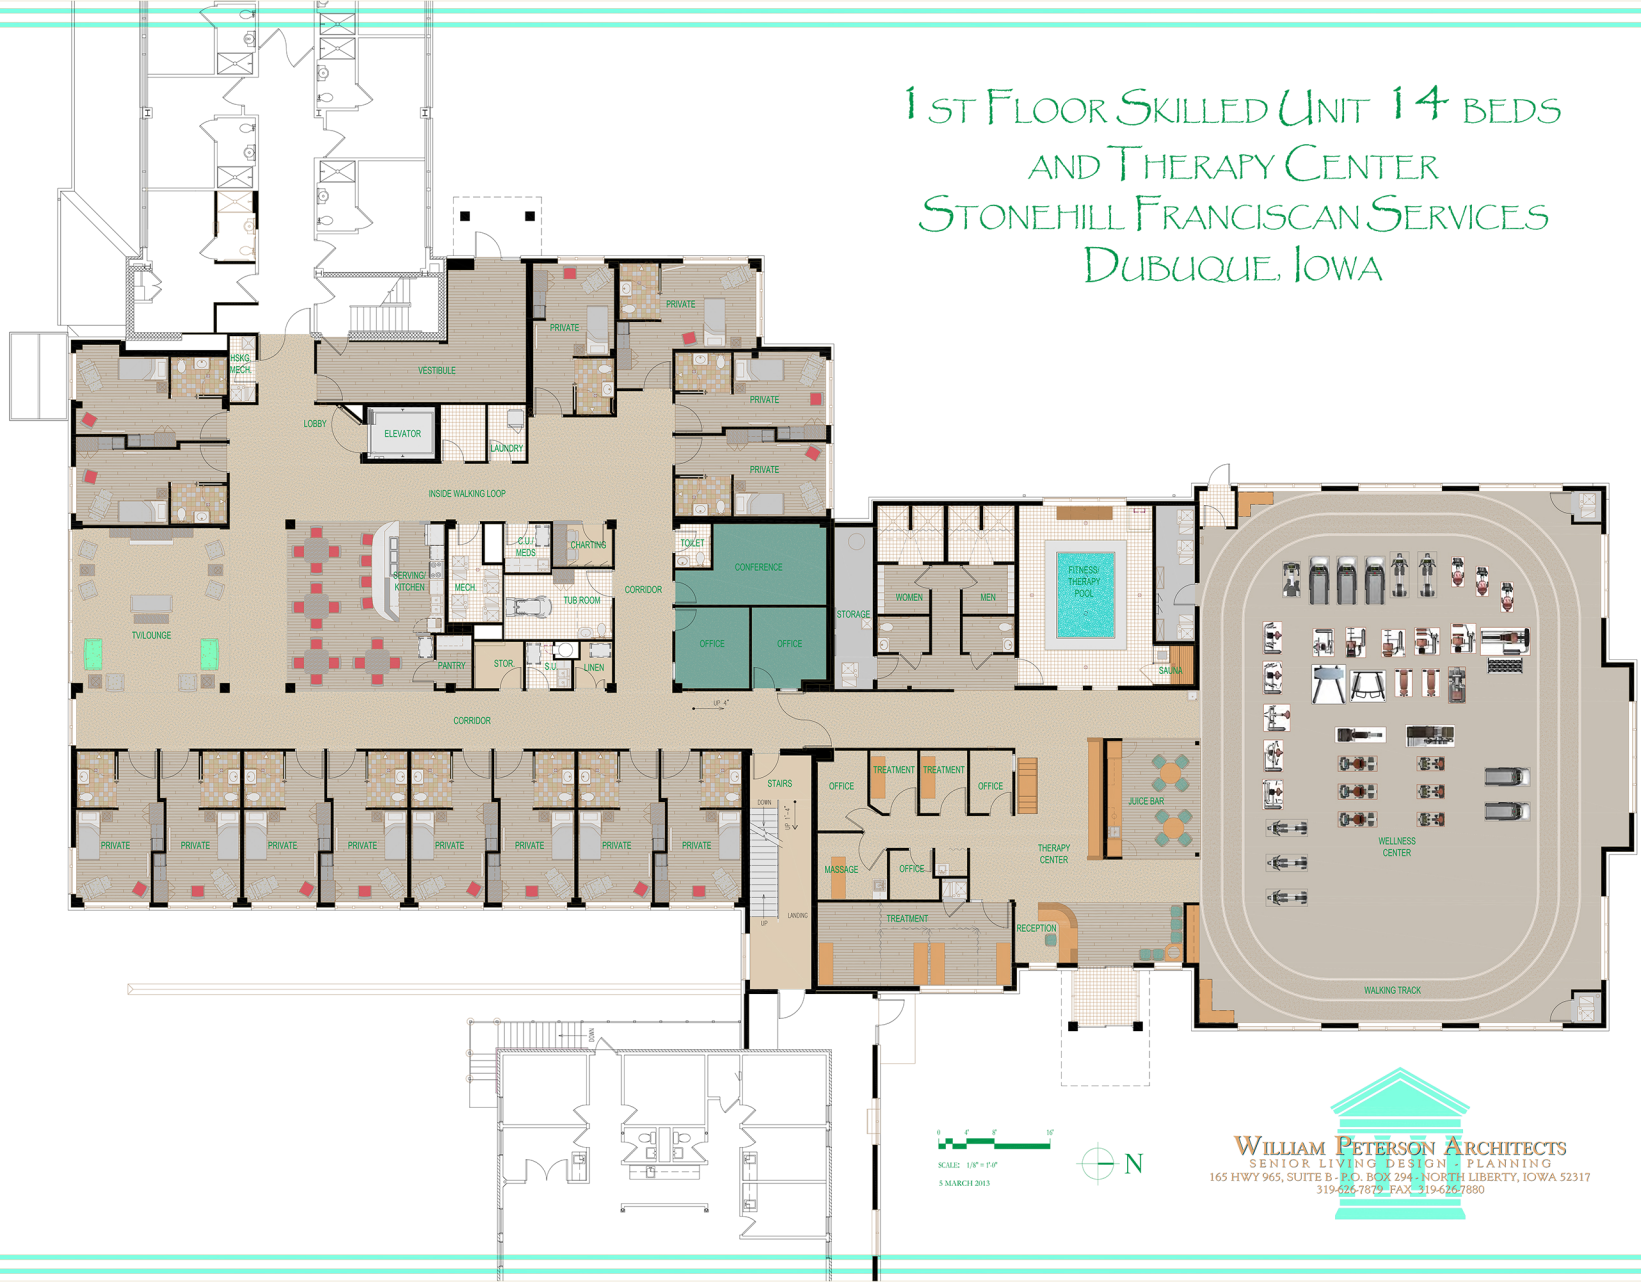

SCALE: 1/8" = 1'-0"
5 MARCH 2013



WILLIAM PETERSON ARCHITECTS
SENIOR LIVING DESIGN + PLANNING
165 HWY 965, SUITE B - P.O. BOX 294 - NORTH LIBERTY, IOWA 52317
319-626-7879 - FAX: 319-626-7880